


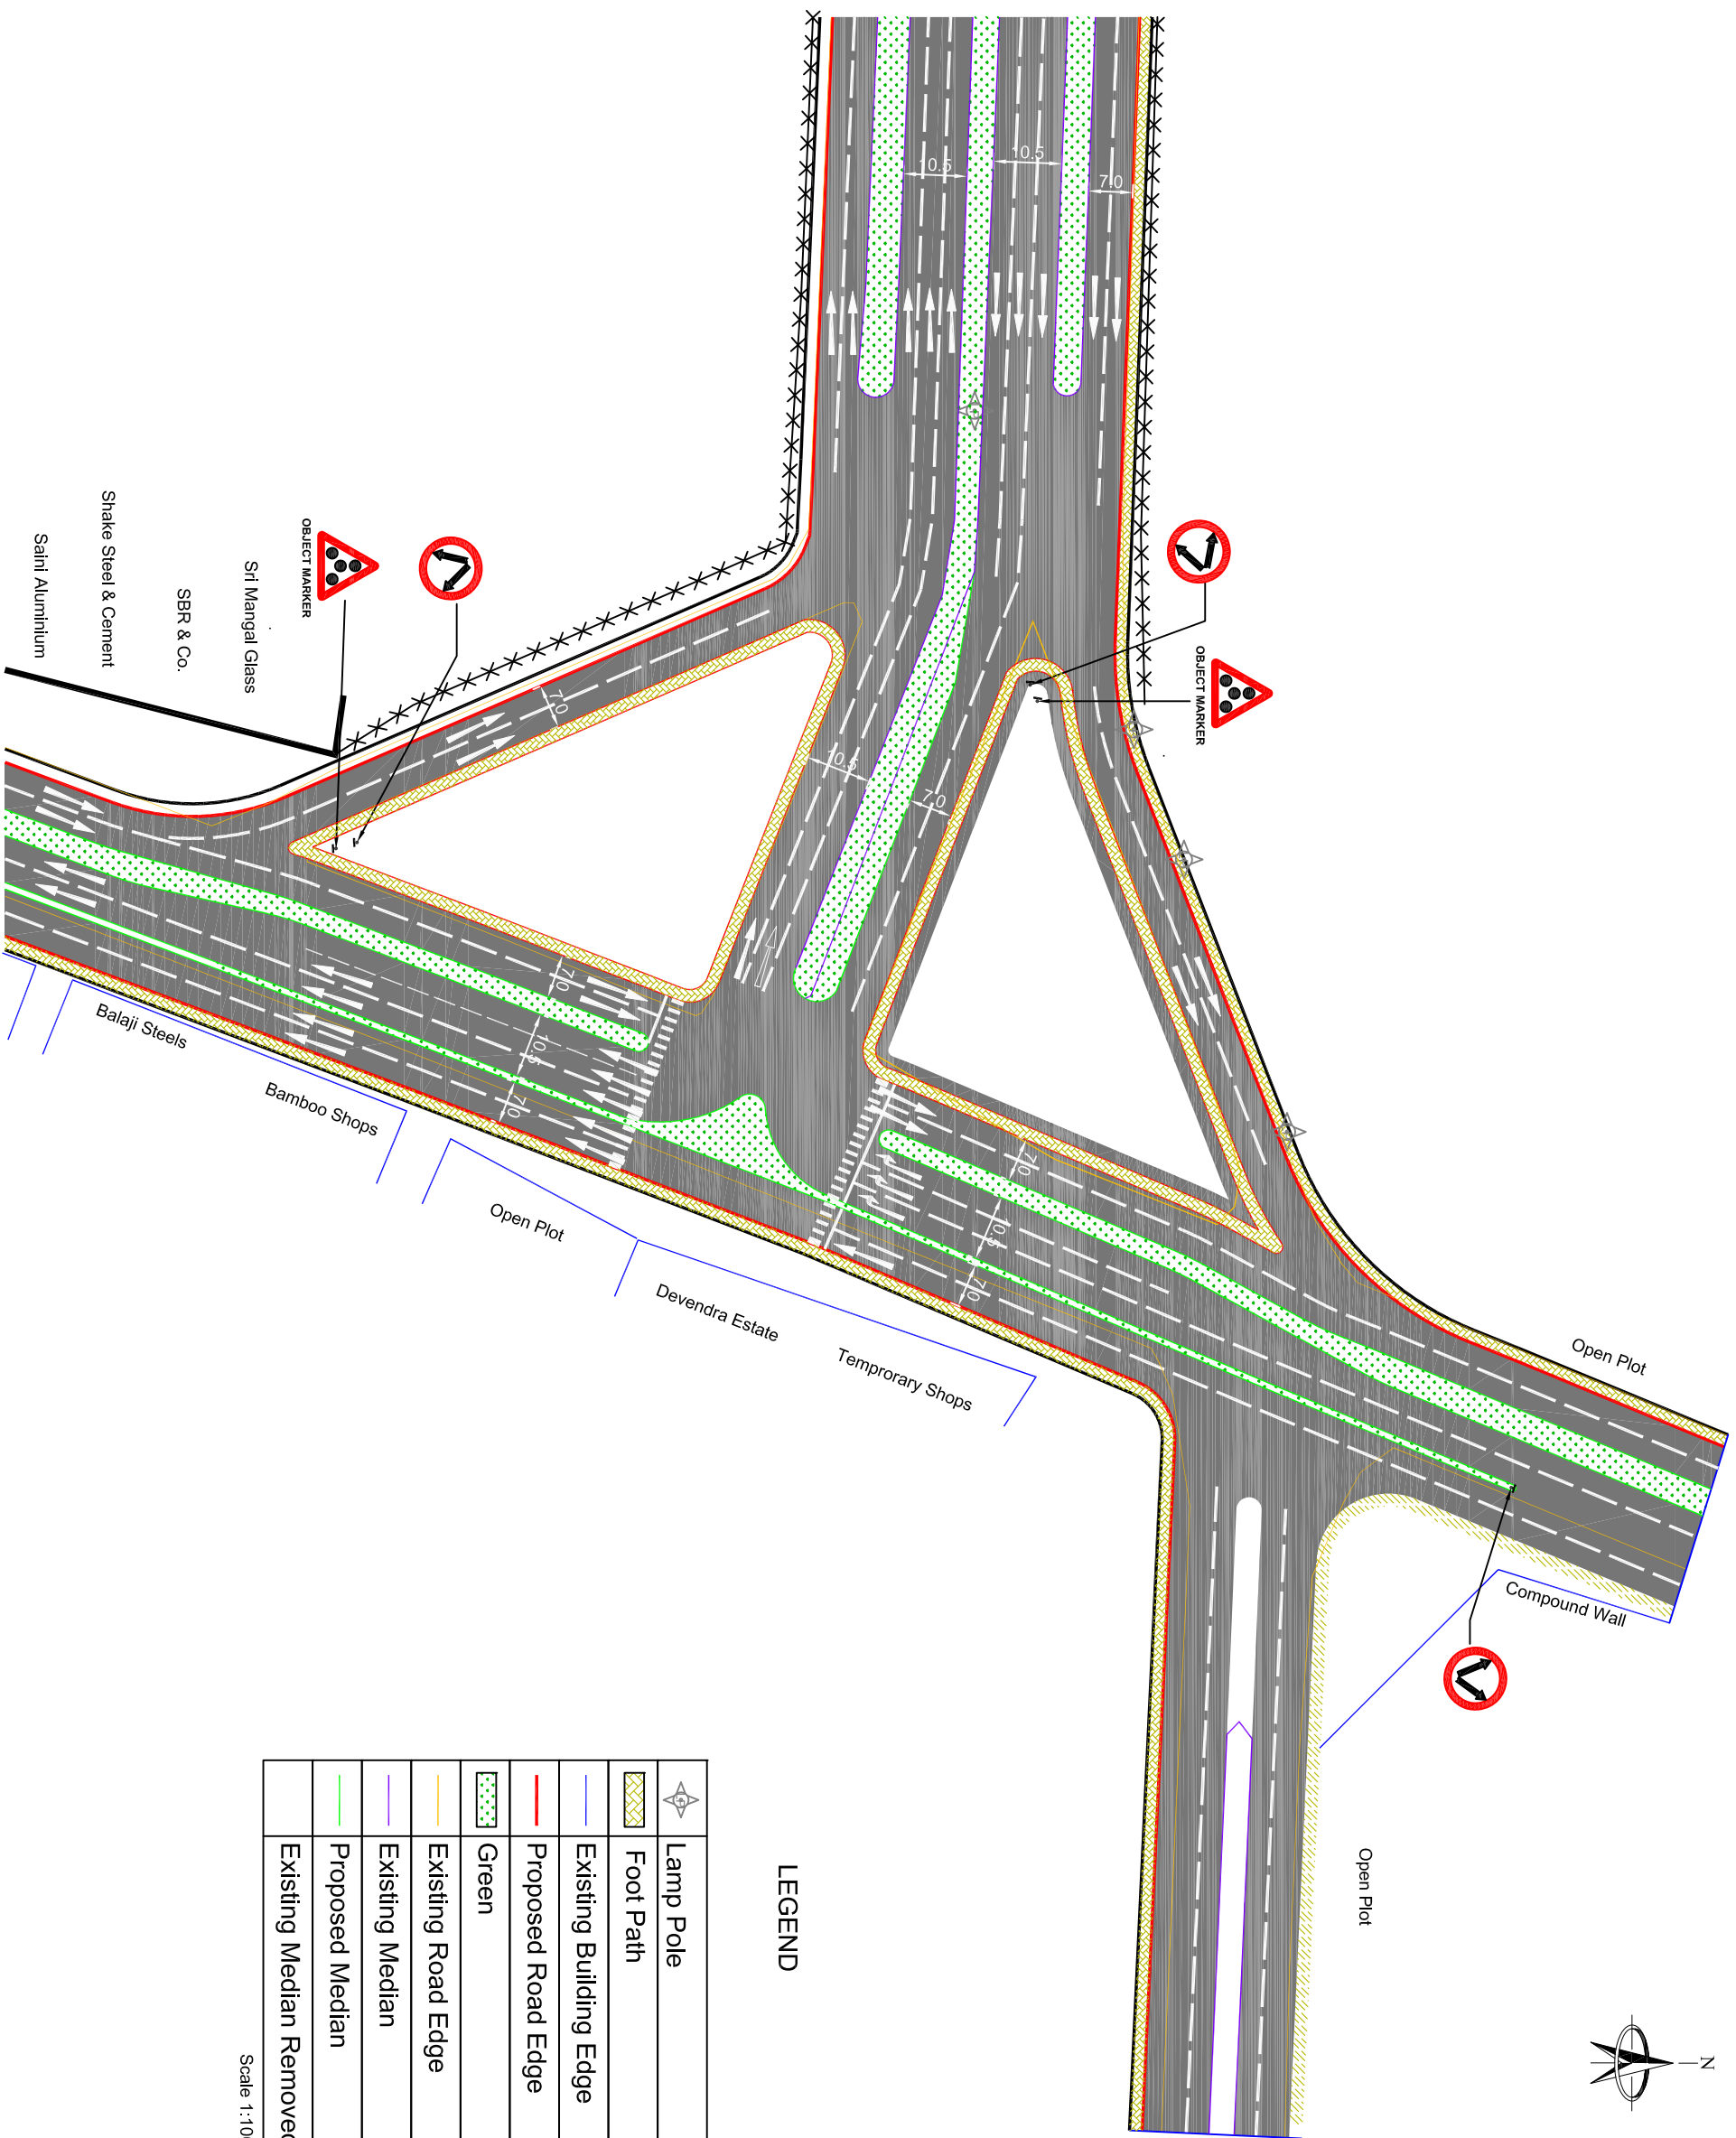

# Proposed Improvements to Manesar Chowk



## LEGEND

	Lamp Pole
	Foot Path
	Existing Building Edge
	Proposed Road Edge
	Green
	Existing Road Edge
	Existing Median
	Proposed Median
	Existing Median Removed

Scale 1:1000

Scale : Not To Scale