

60 M. WIDE ROAD

12 M. WIDE SERVICE ROAD

24 M. WIDE ROAD

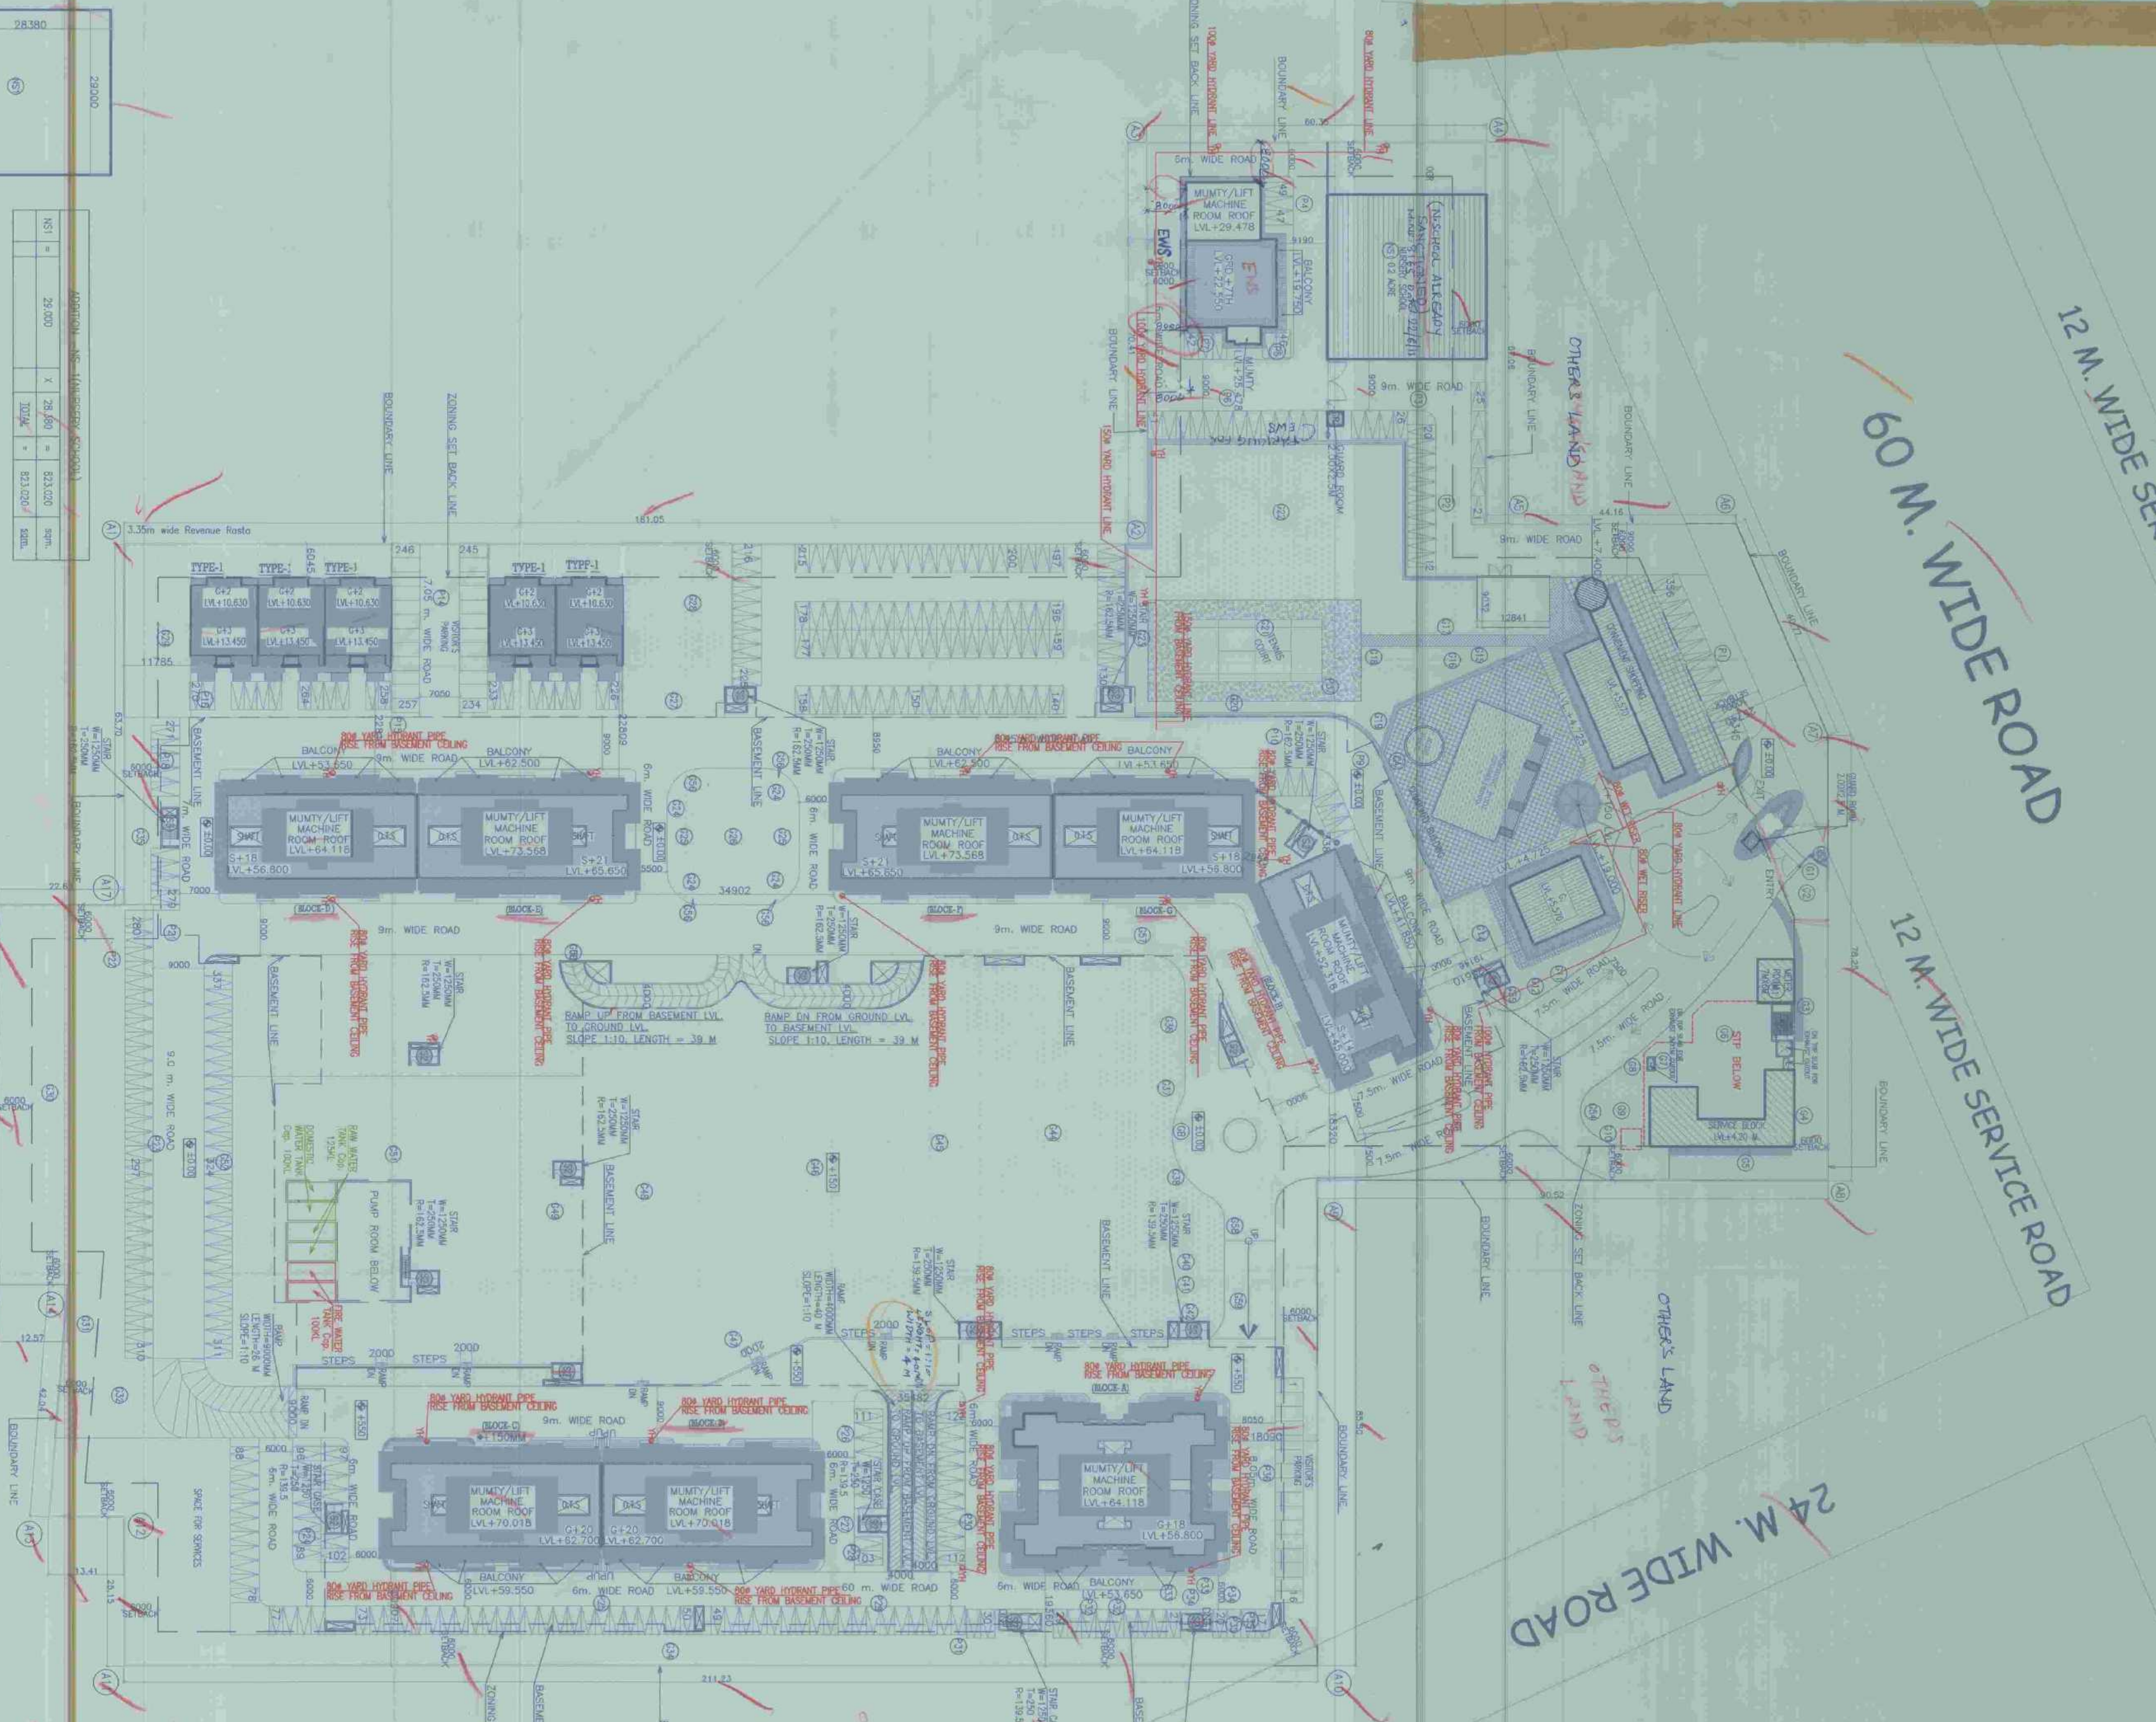



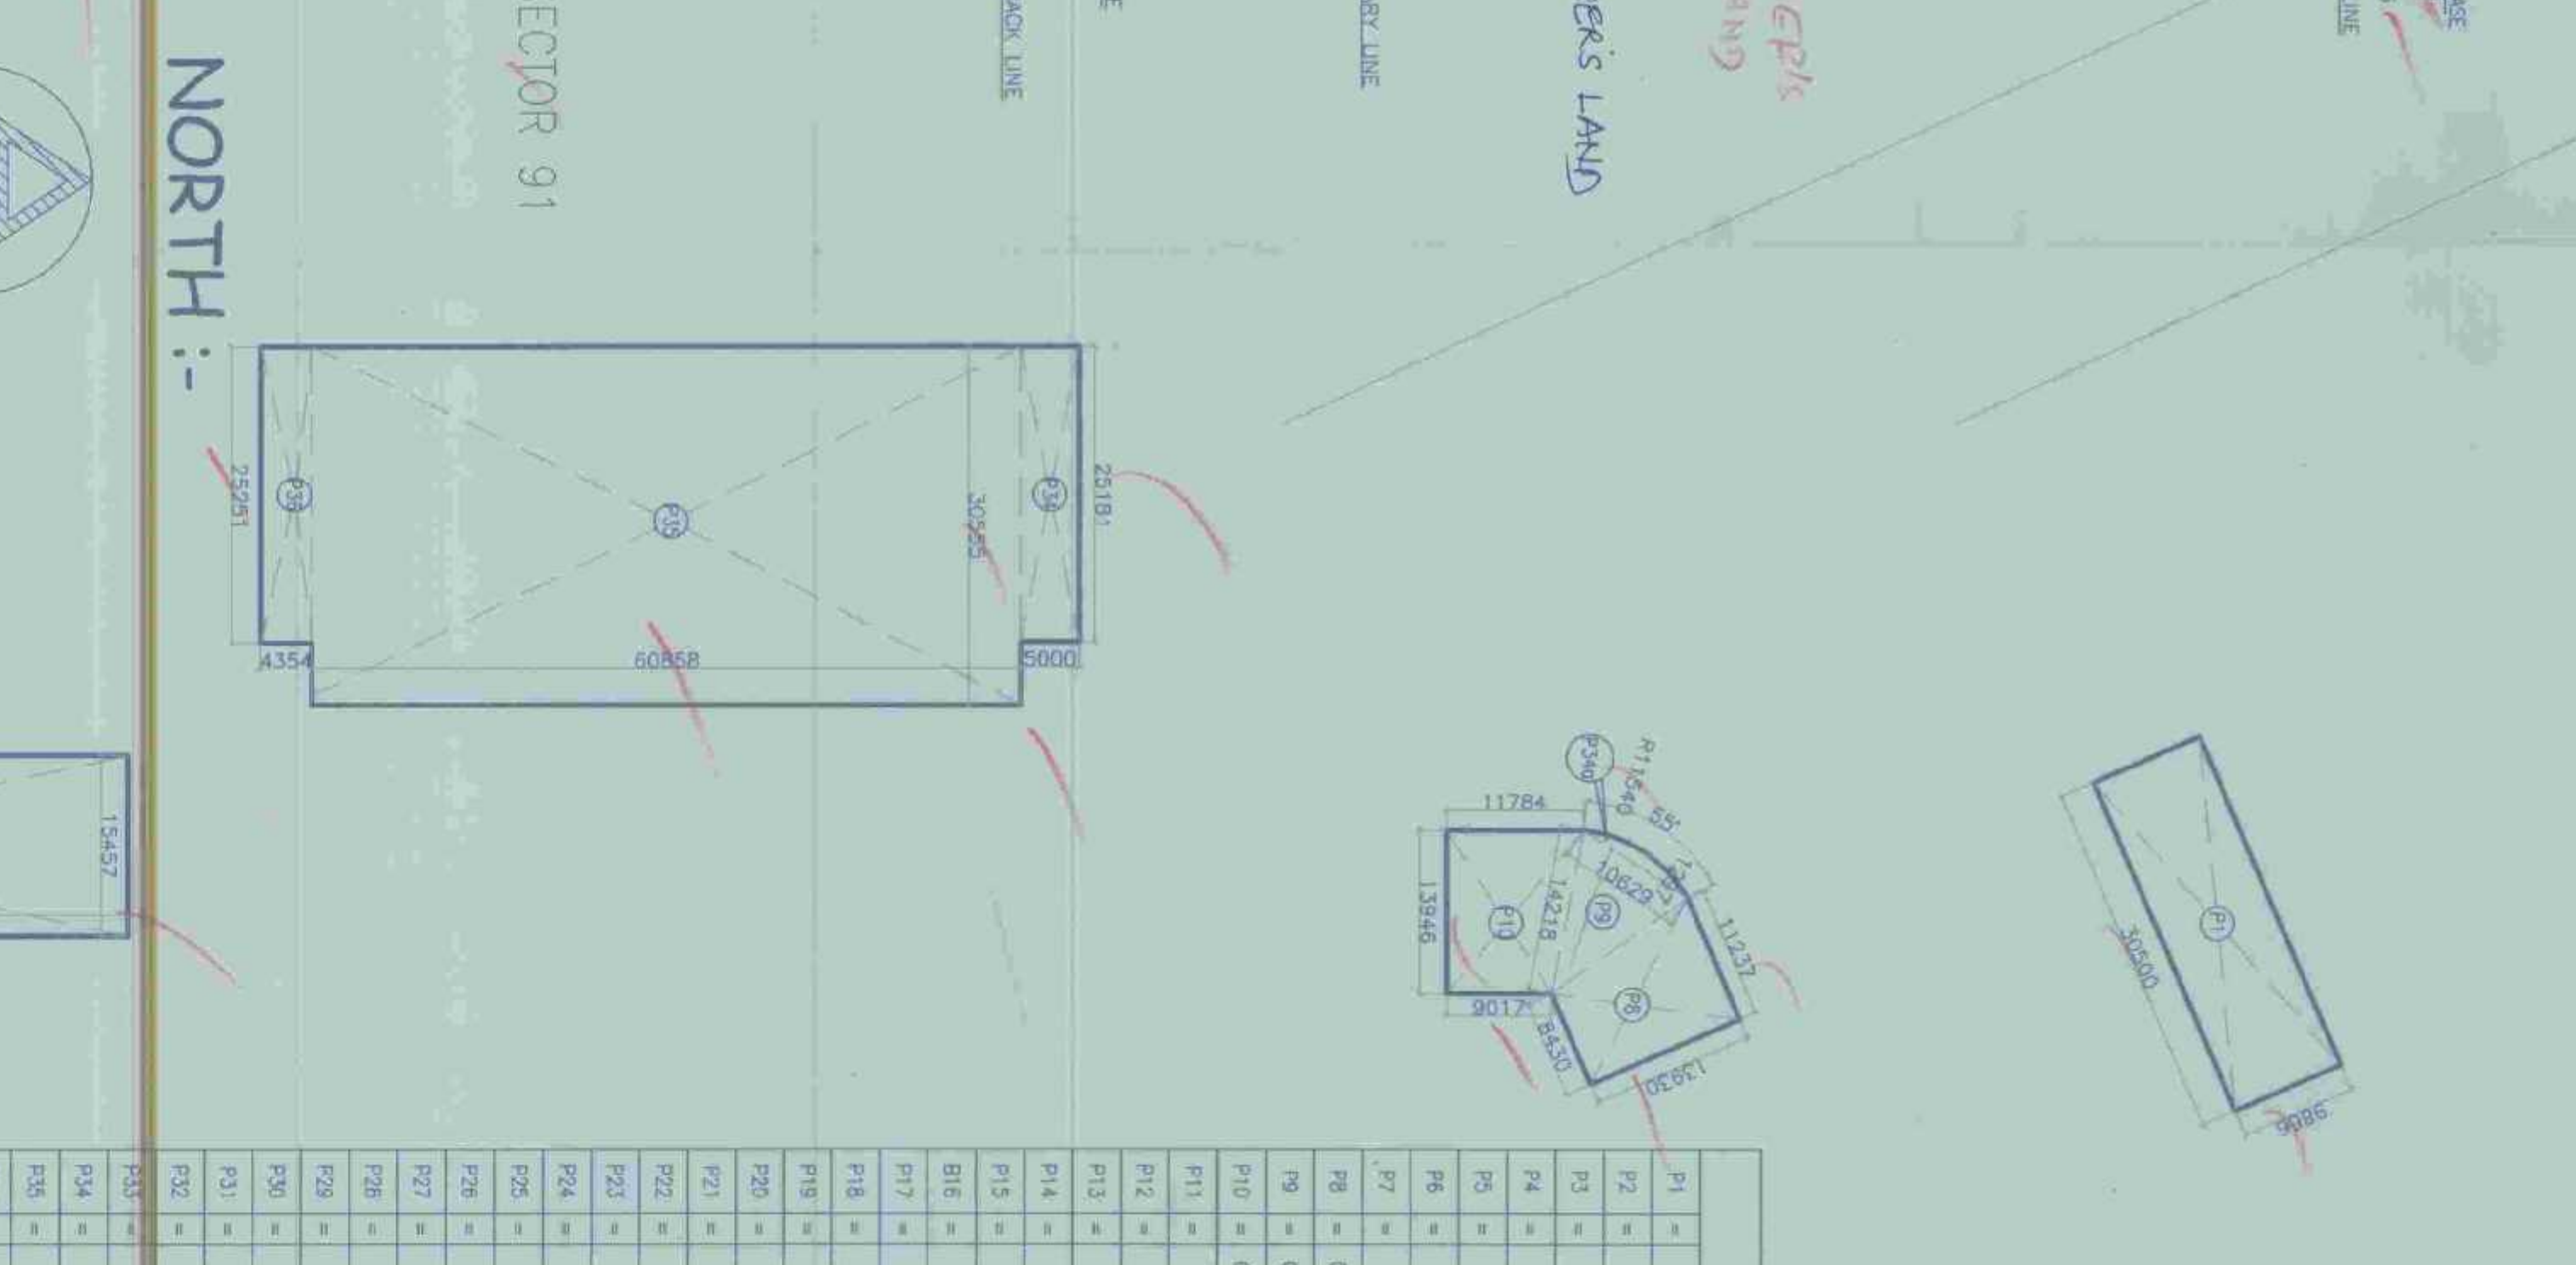



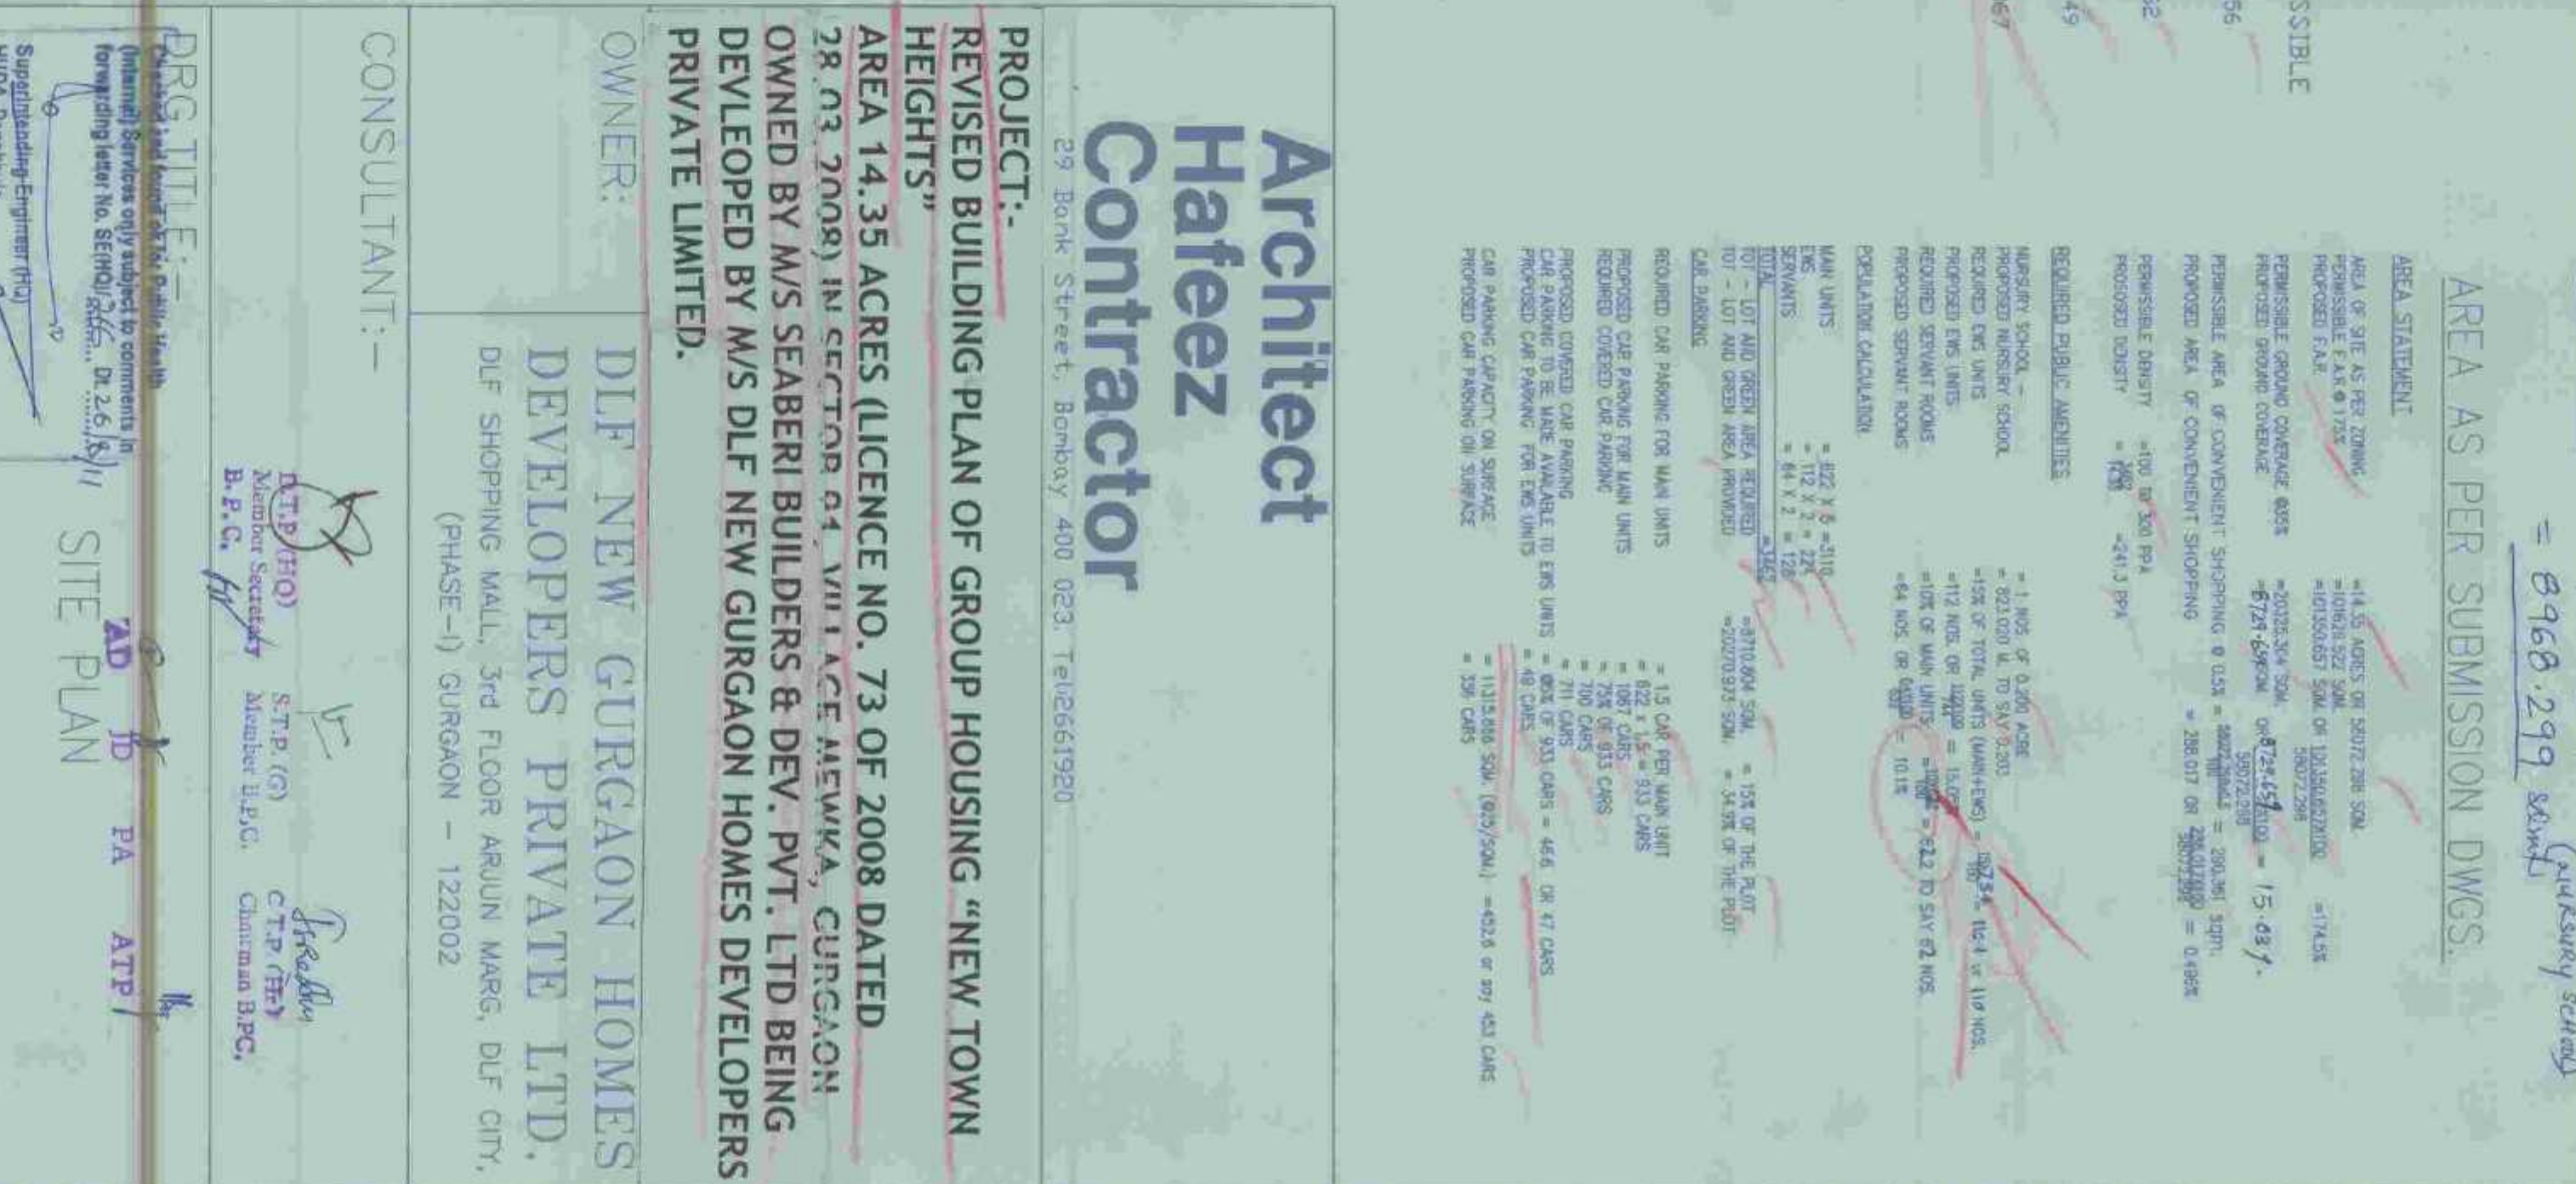


1. BUILDING WILL BE DESIGNED IN ACCORDANCE WITH THE BUILDING CODES FOR EARTHQUAKE RESISTANCE... 2. BUILDING IS APPOINTED WITH... 3. GATE & BOUNDARY WALL AS PER STD. DESIGN

Architect  
Hafeez Contractor

PROJECT: REVISED BUILDING PLAN OF GROUP HOUSING "NEW TOWN HEIGHTS"  
OWNED BY M/S SEABERI BUILDERS & DEV. PVT. LTD BEING DEVELOPED BY M/S DLF NEW GURGAON HOMES DEVELOPERS PRIVATE LIMITED.

OWNER: DLF NEW GURGAON HOMES DEVELOPERS PRIVATE LTD.  


